


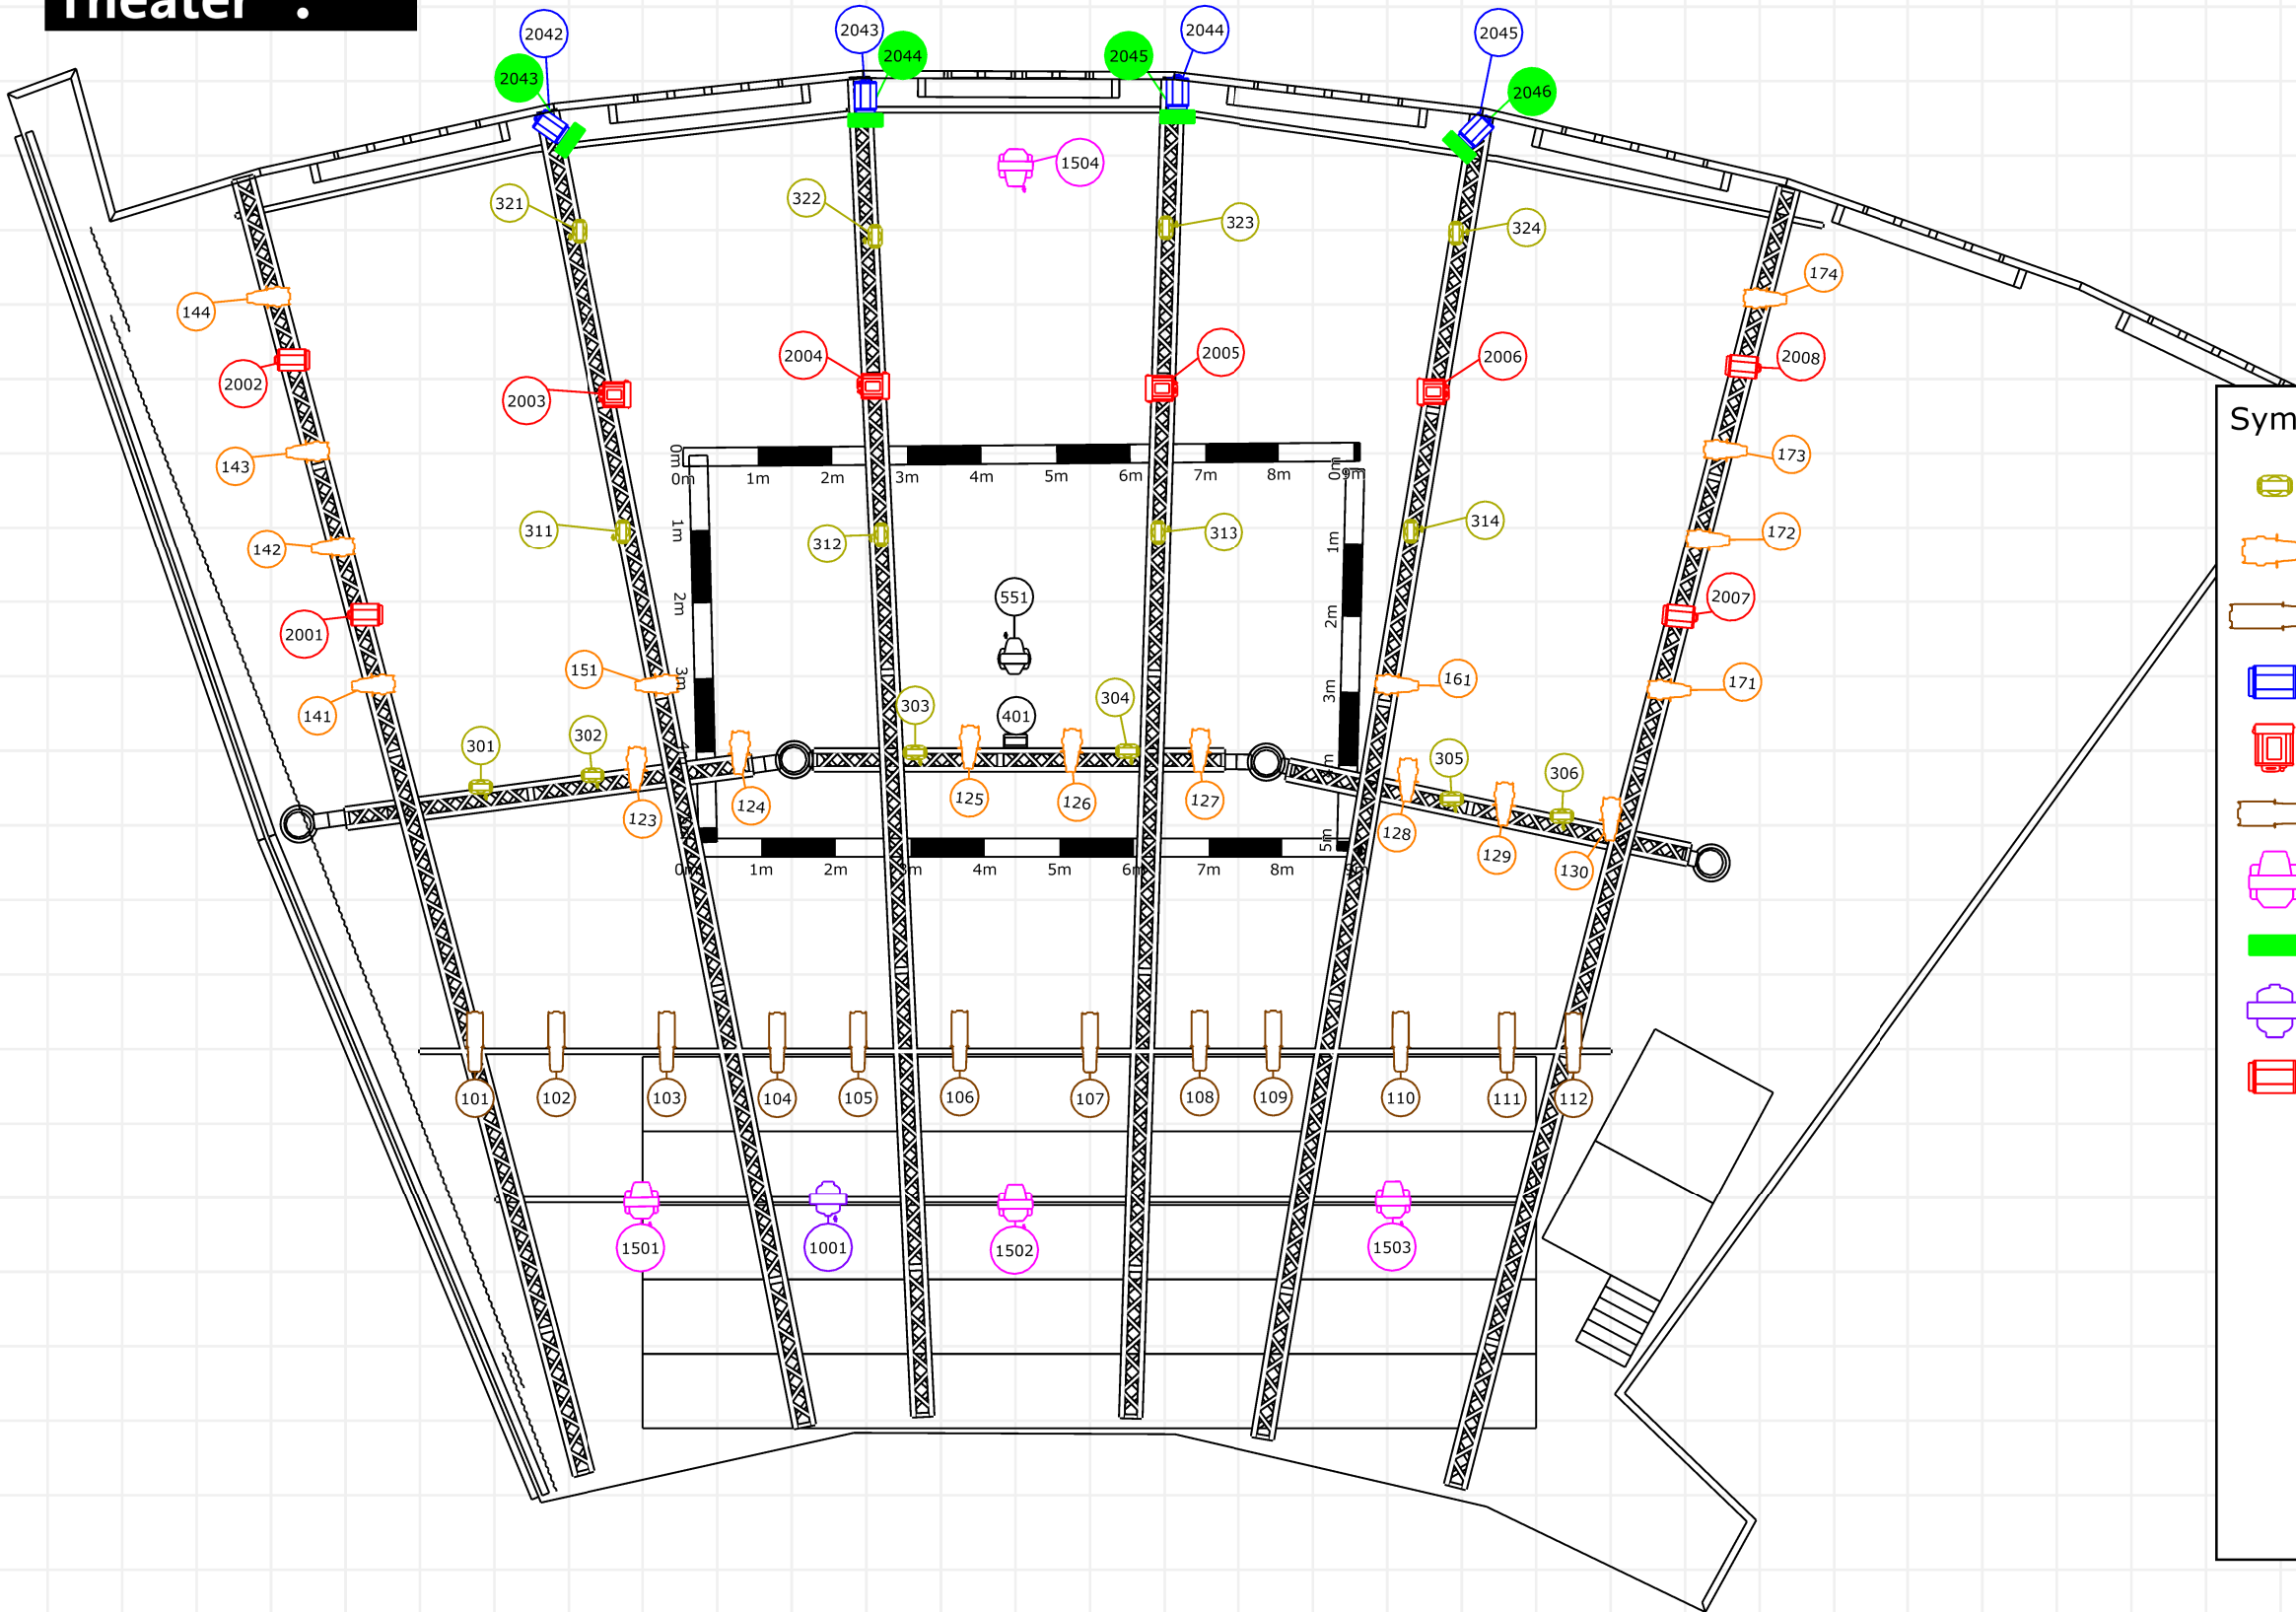

Symbol Schlüssel

Mini-B (14)

Source 4WRD Zoom 25°-50° Color (12)

Source Four LED 15°-30° Zoom Lustr+ (11)

329 HPC (10)

329 HF (8)

Source Four LED 25°-50° Zoom Lustr+ (7)

SolaFrame 1500 Pro (7)

Whisper D/2kW (6)

SolaWash 1000 (5)

329 HF (4)

Maßstab: 1:100

Kunde		Projekt Name			
Konzept und Theater St. Gallen		Goldoni			
Standort					
Lokremise Saal 2					
techn. Leitung		Datum			
Antonio Vecchio					
Beleuchtung		Version		Dateiname	Dokument Name
		1.2		Saal 2 Goldoni	Lichtplan